




3313311 220.00

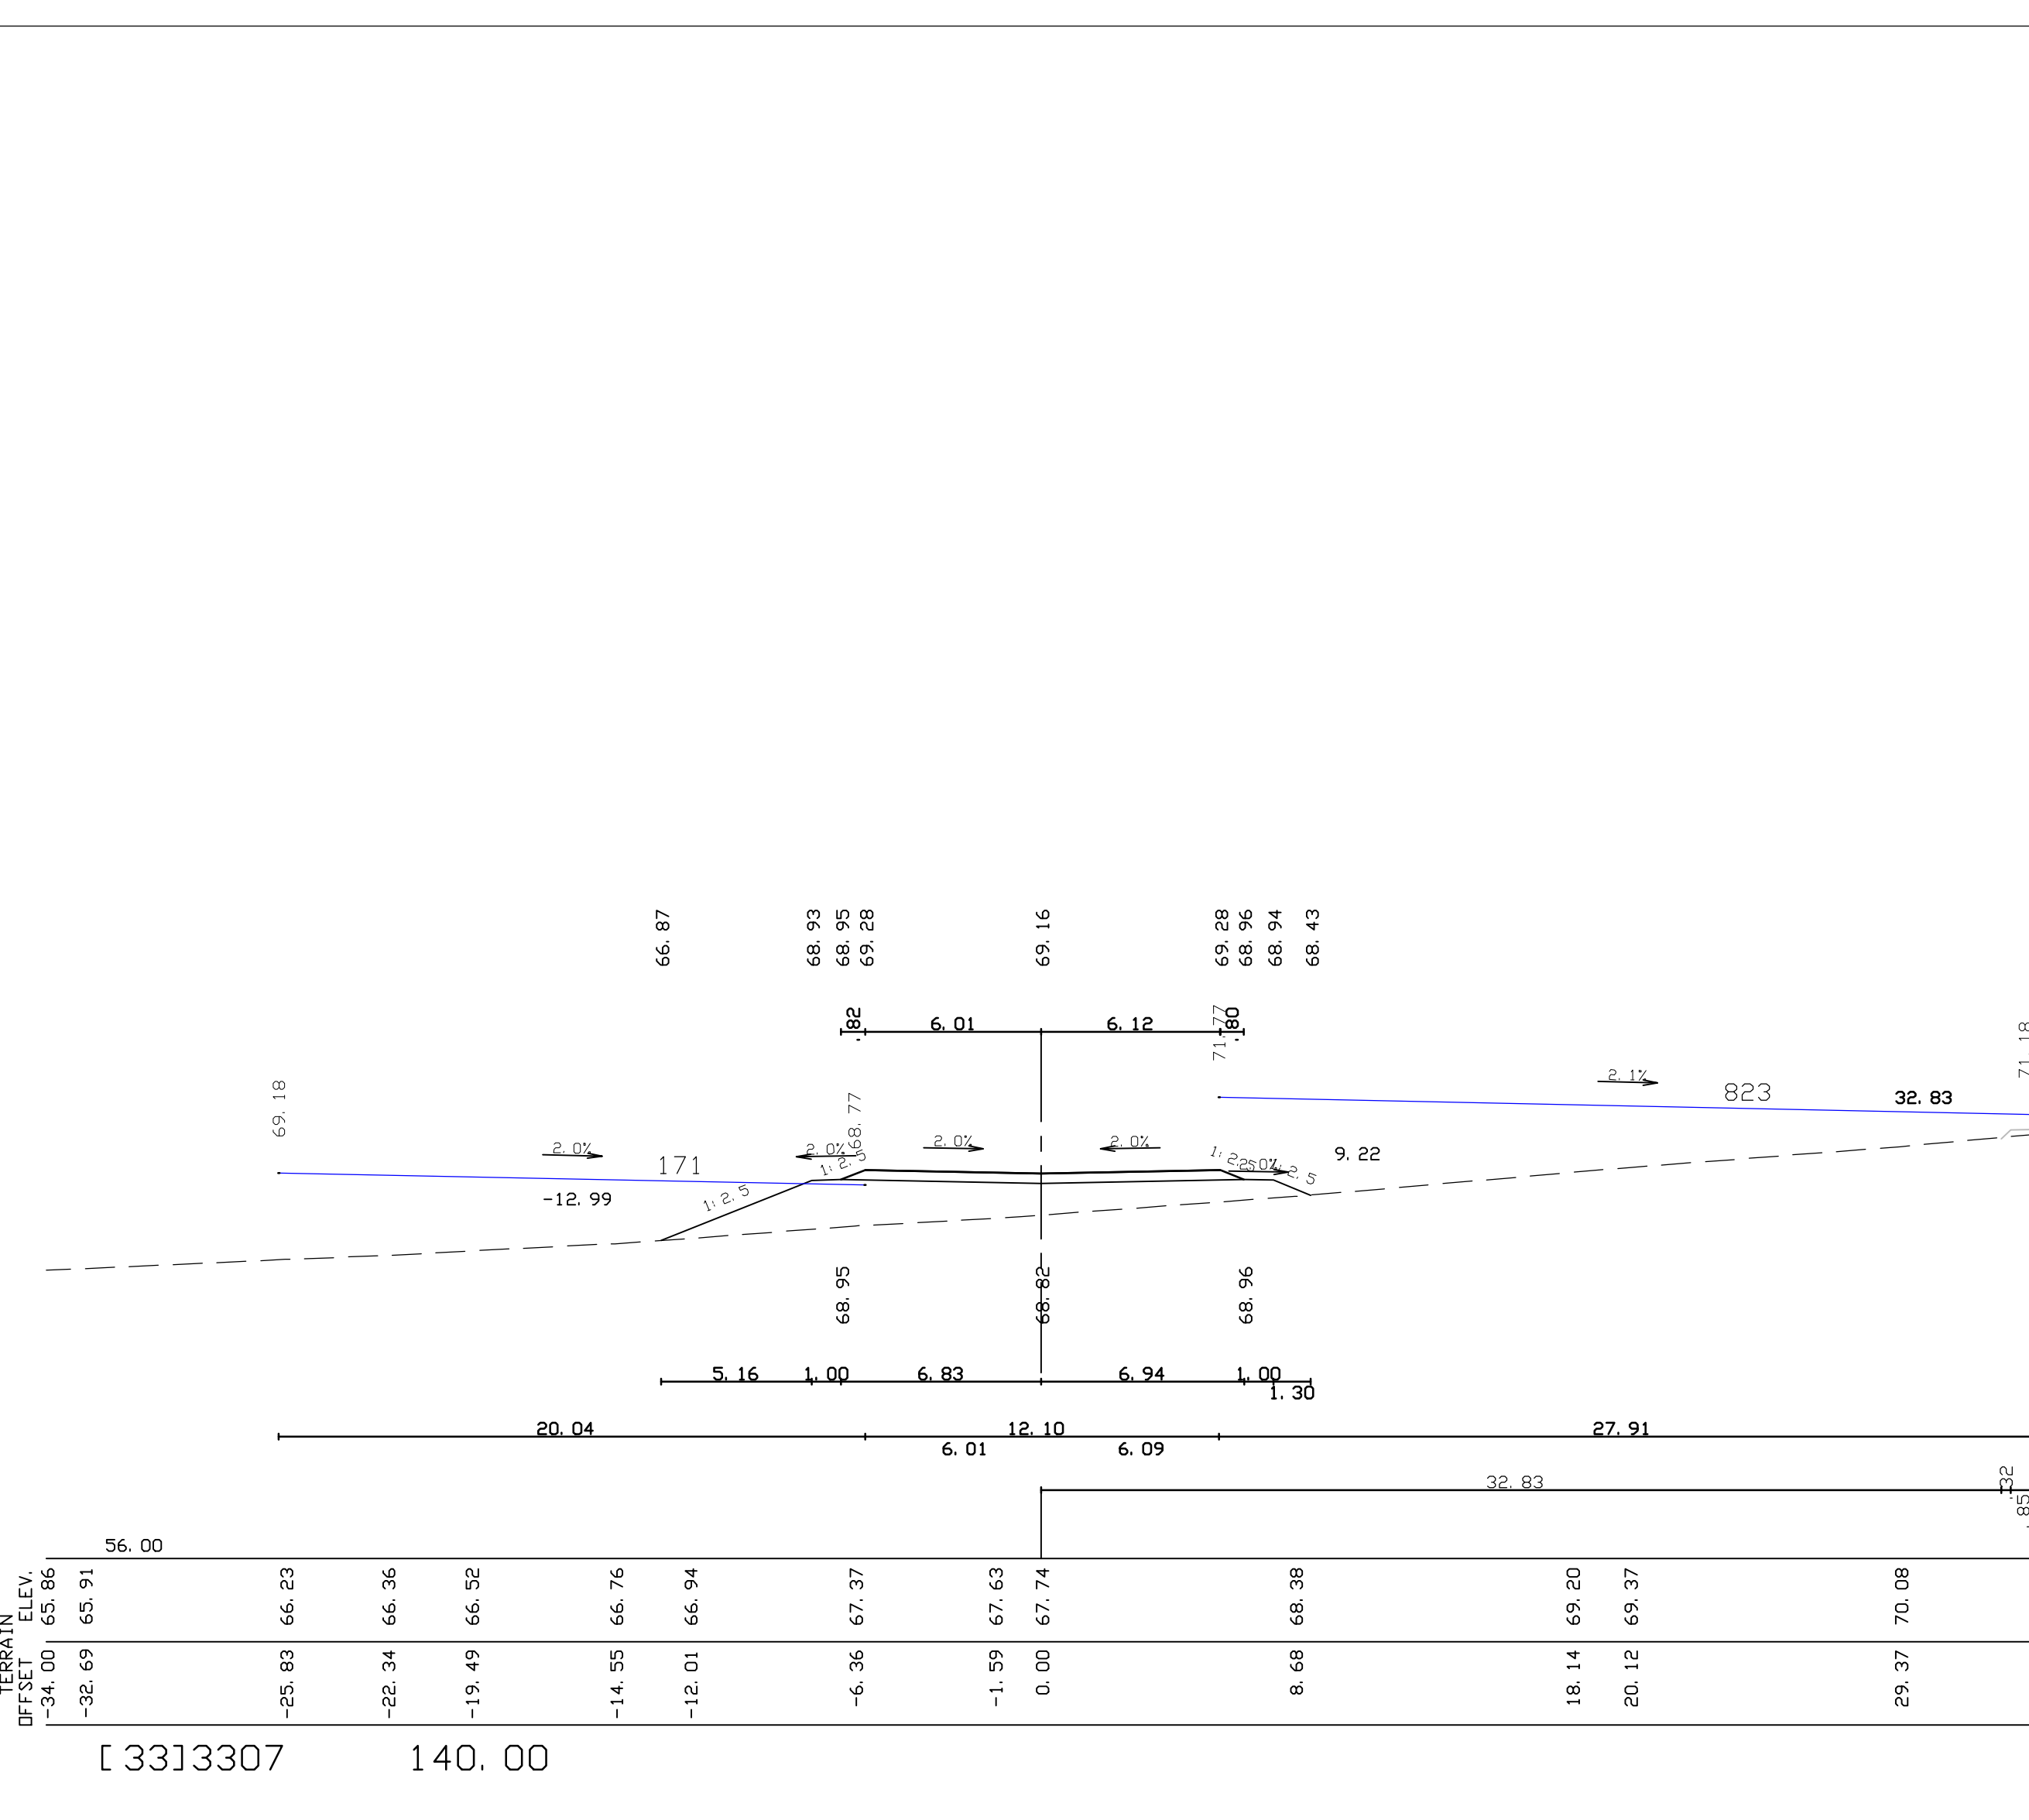


3313307 140.00

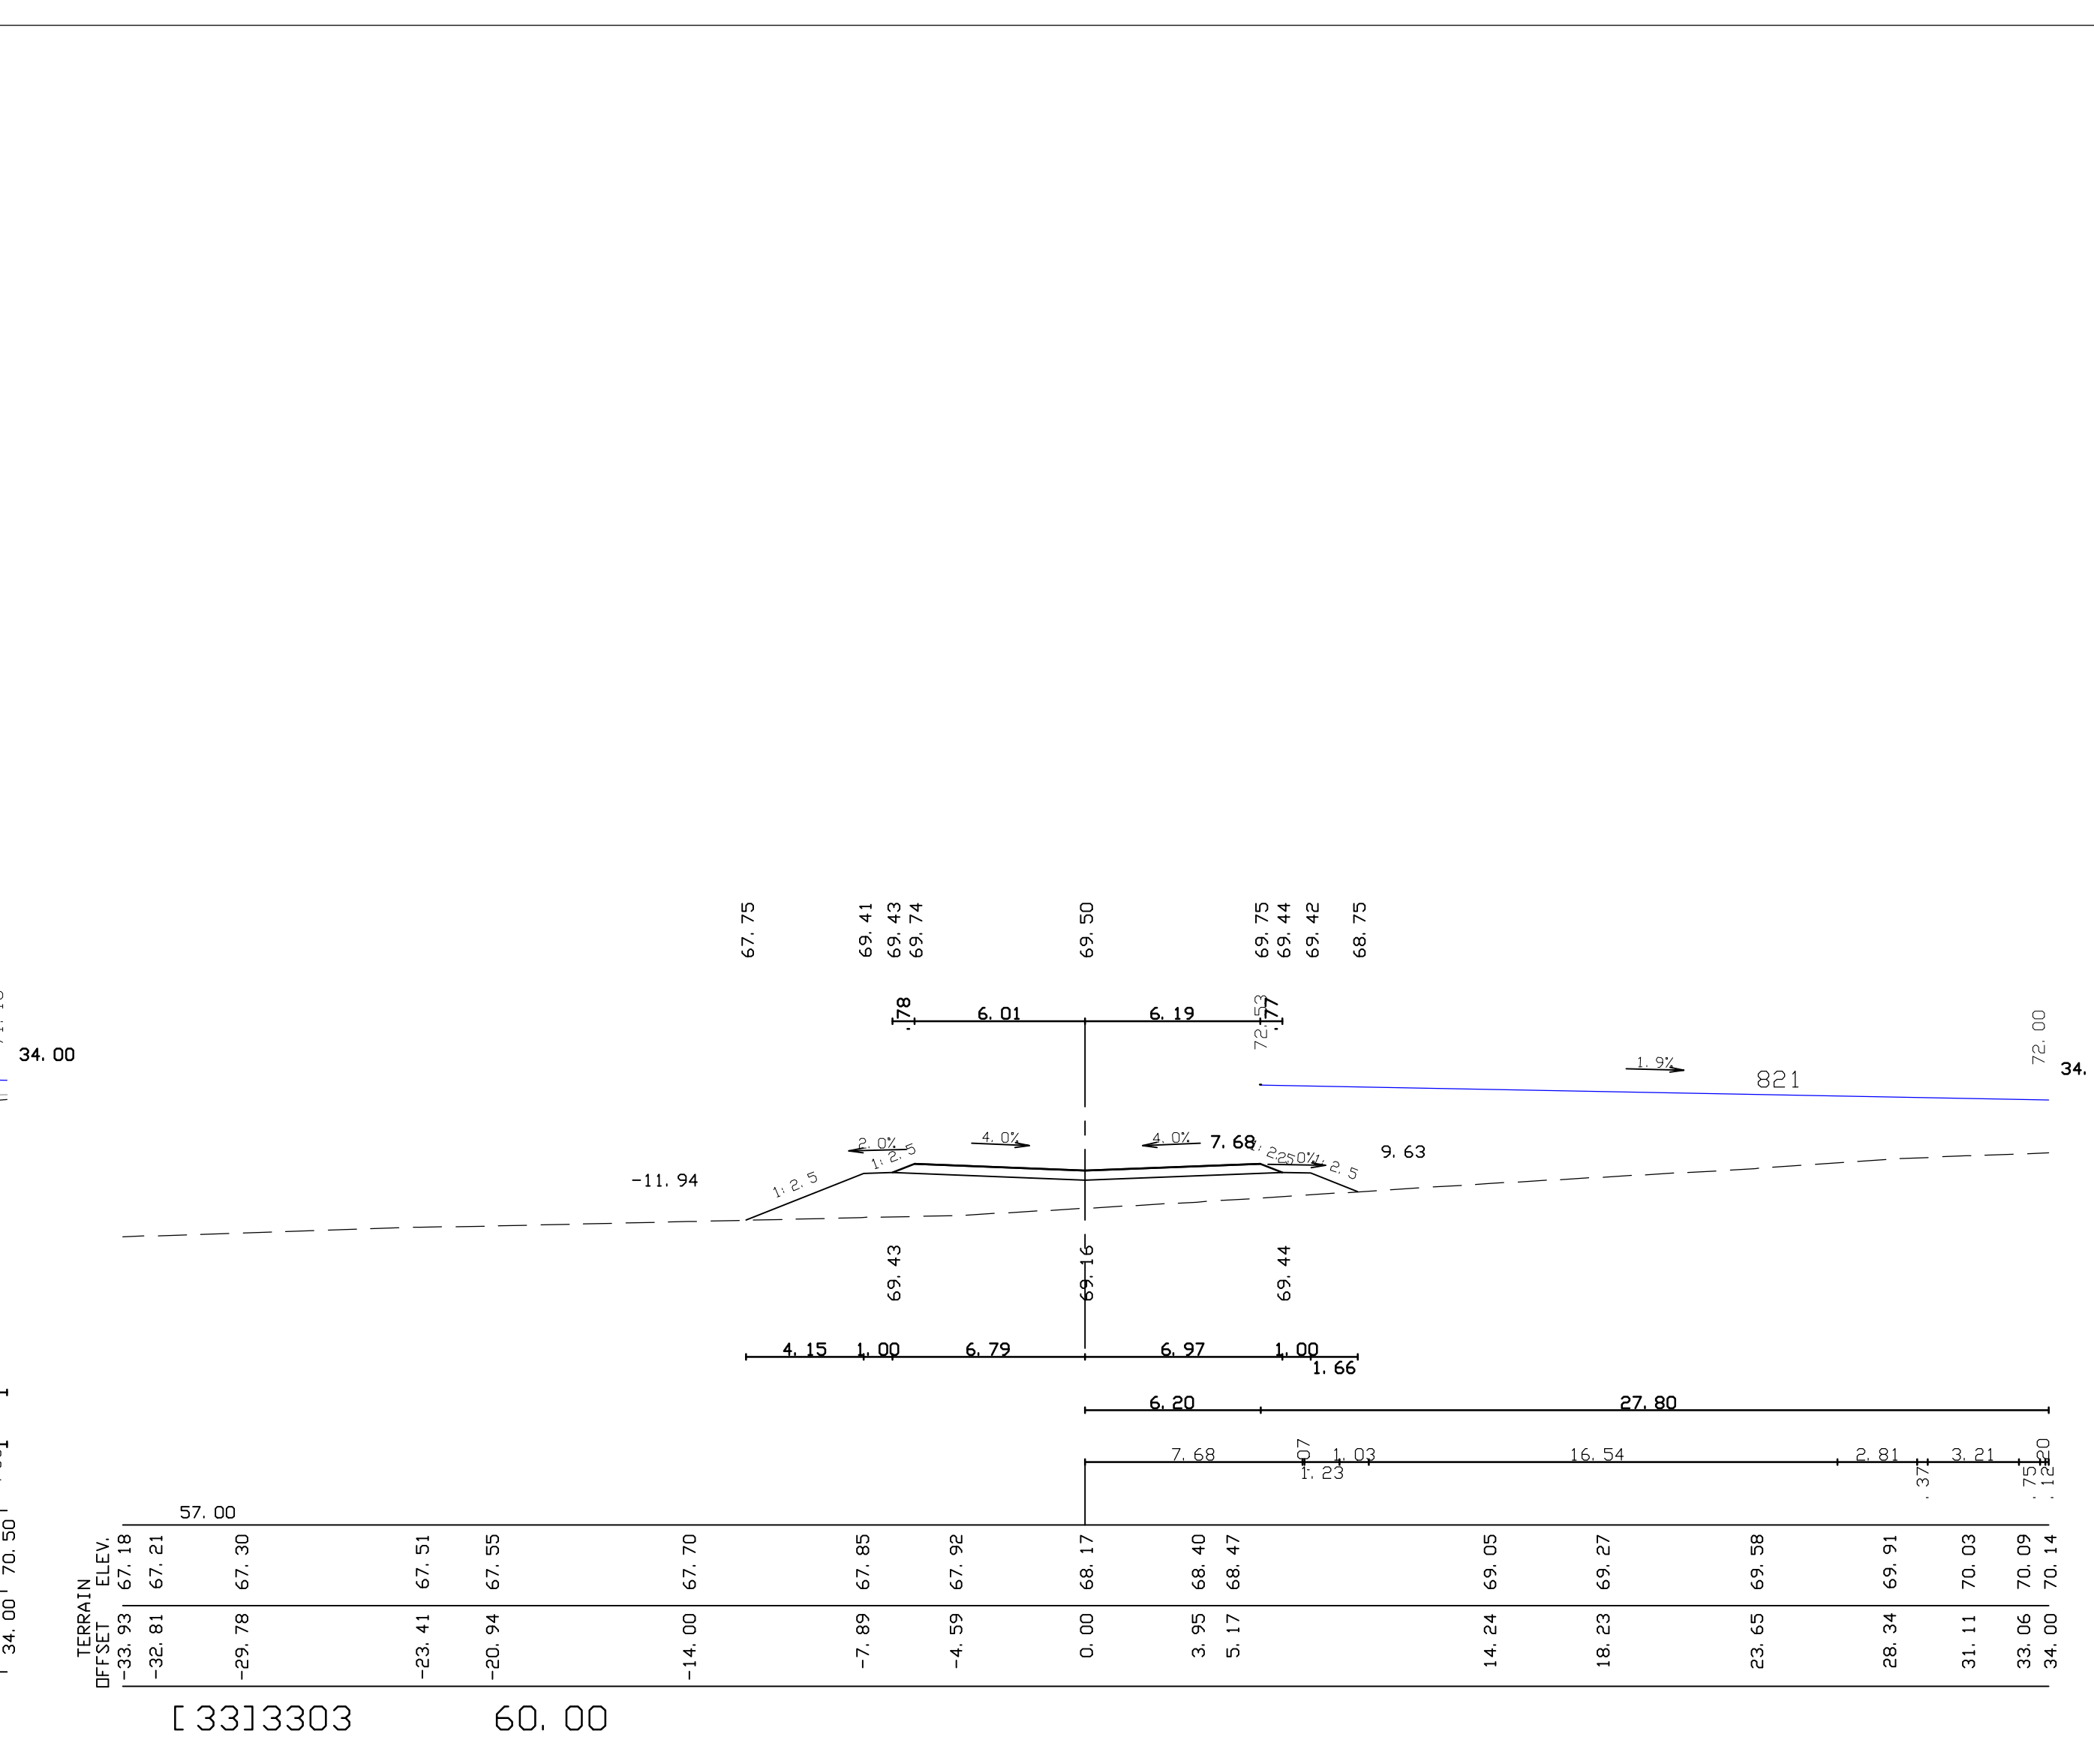


3313303 60.00

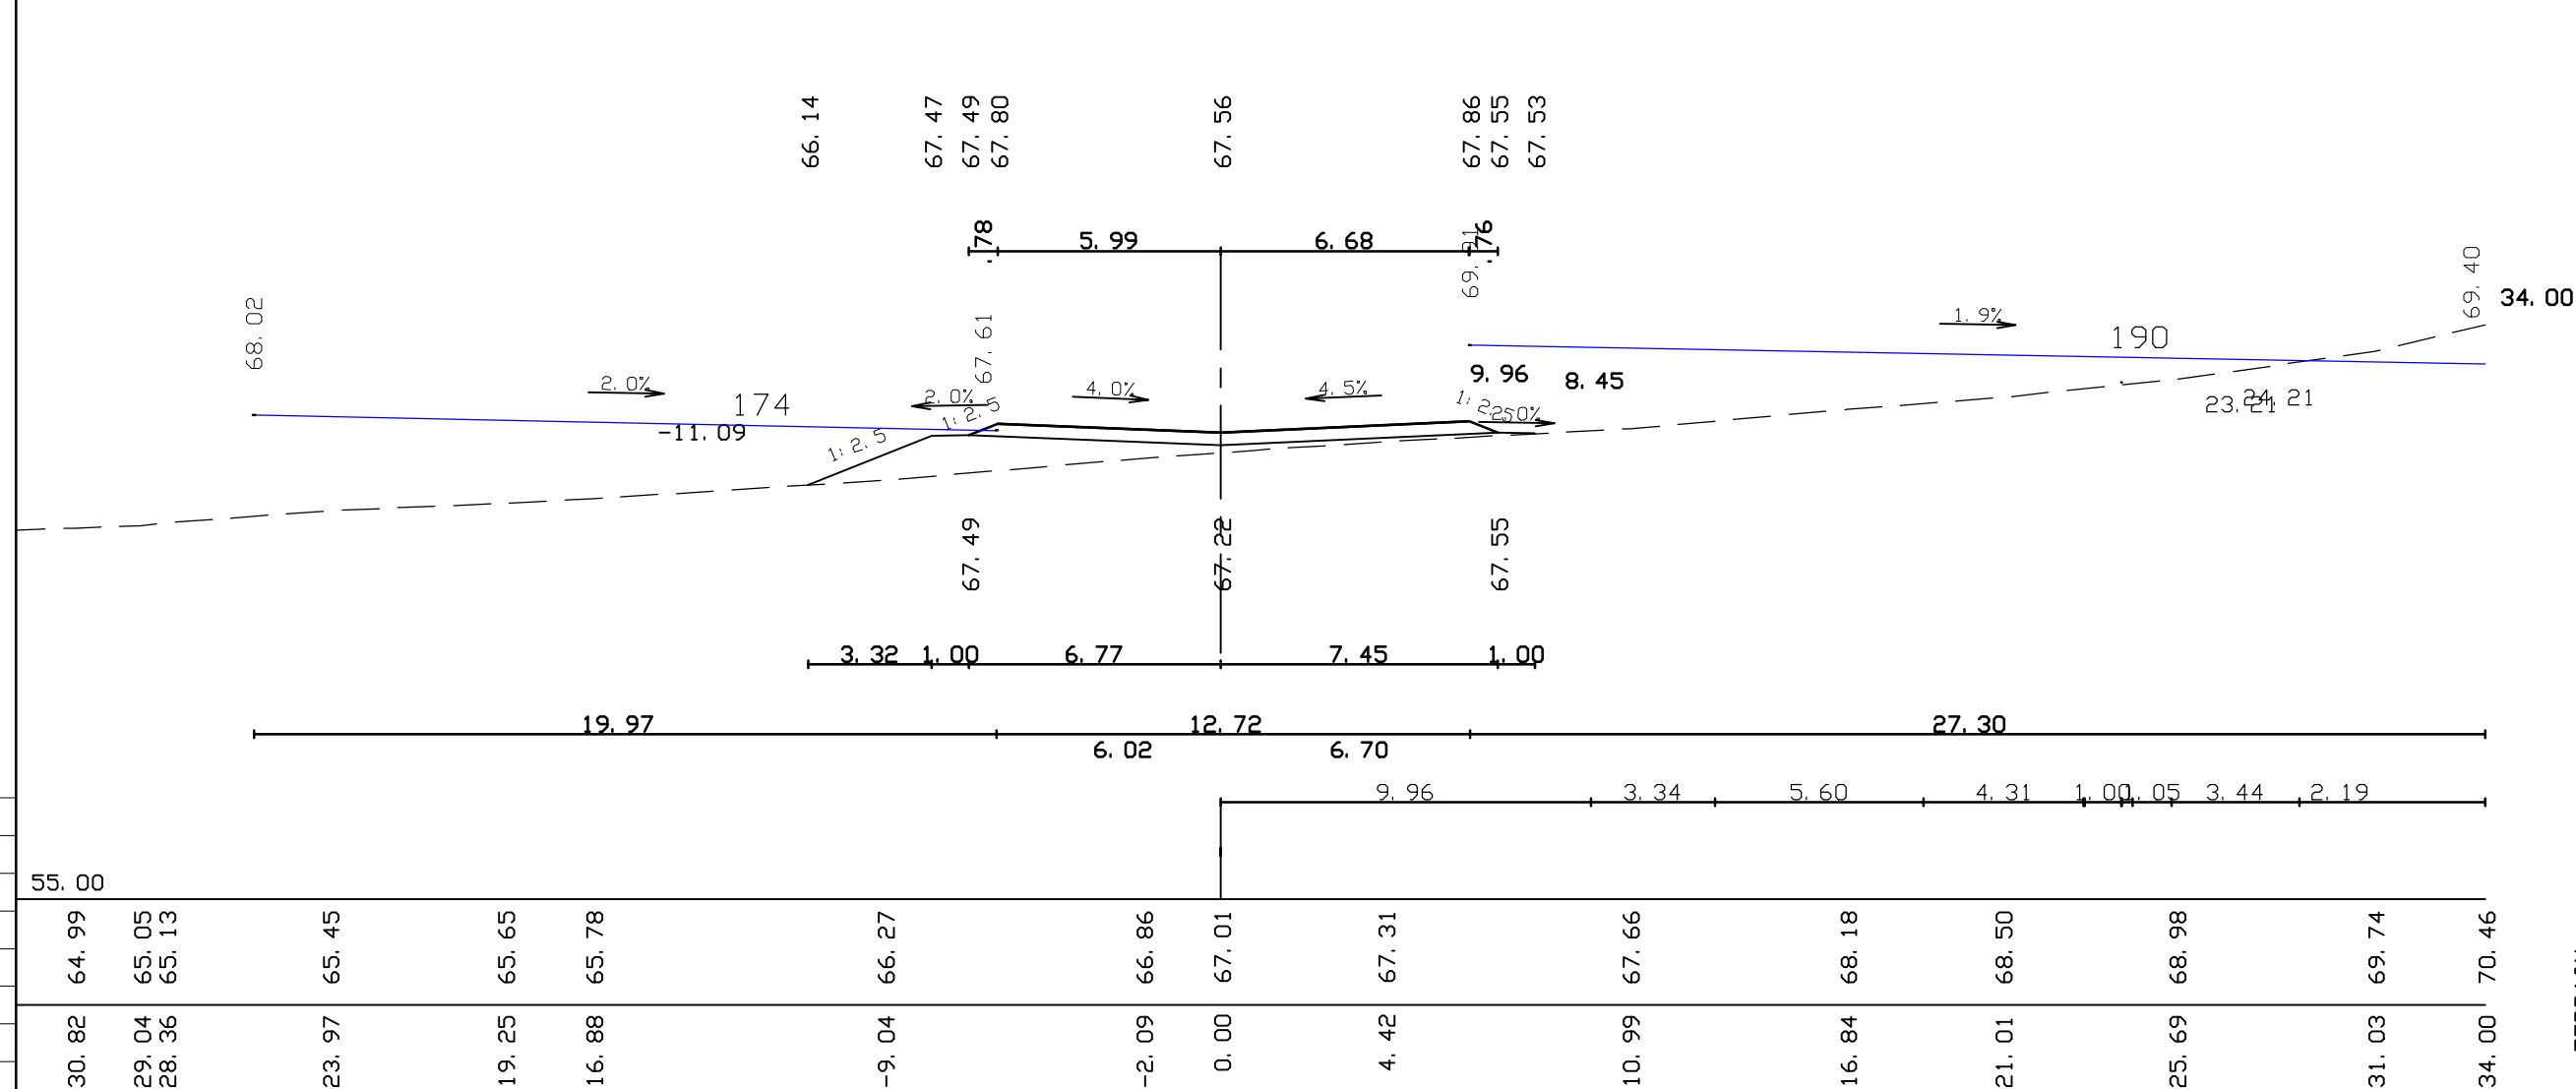


3313310 200.00

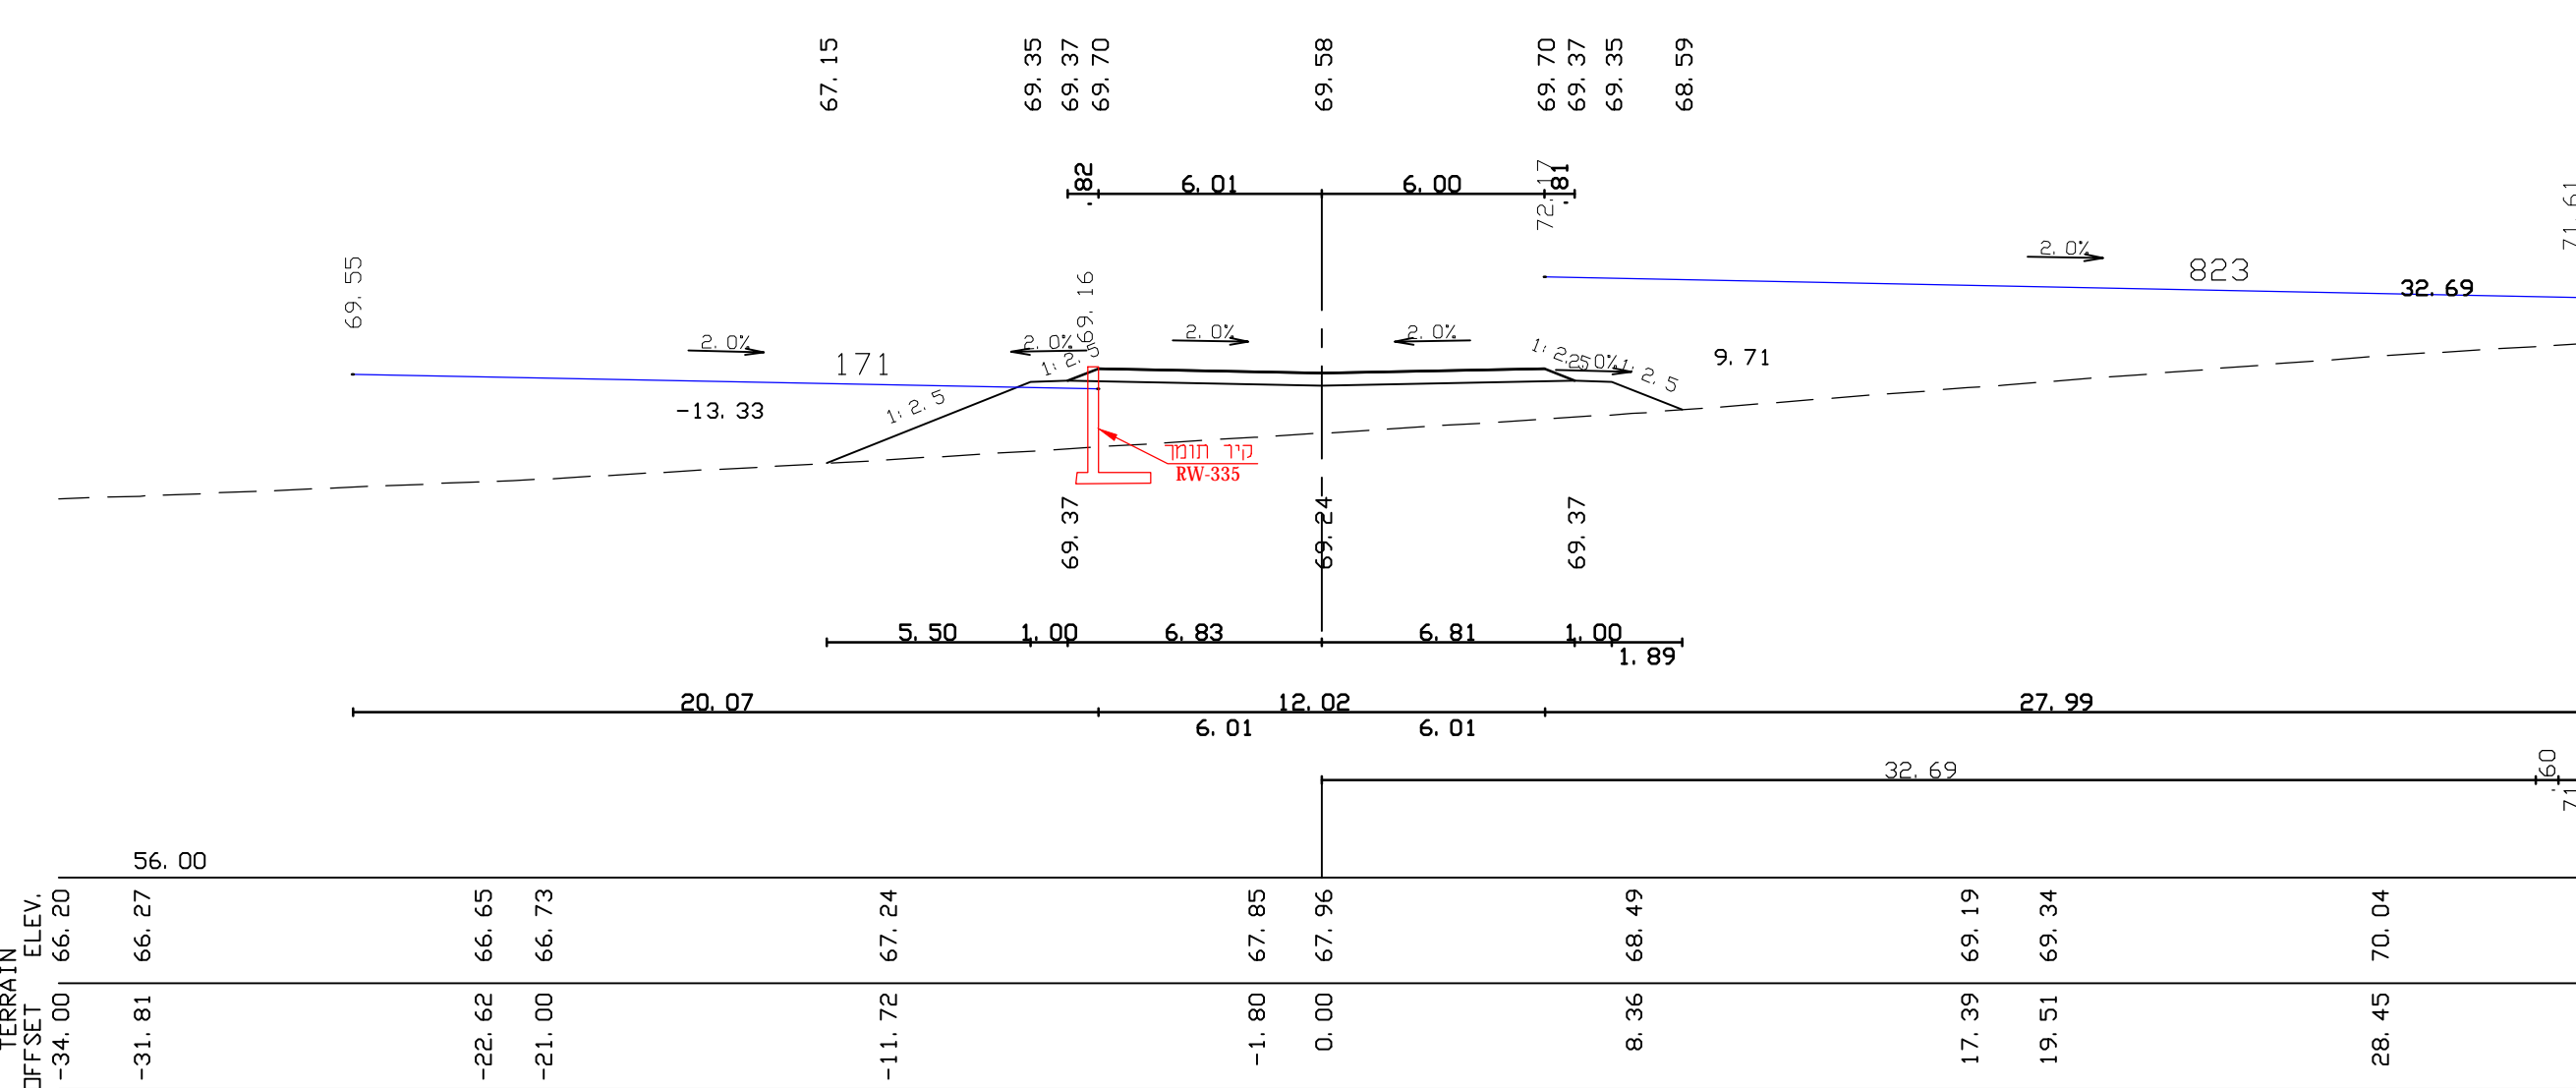


3313306 120.00

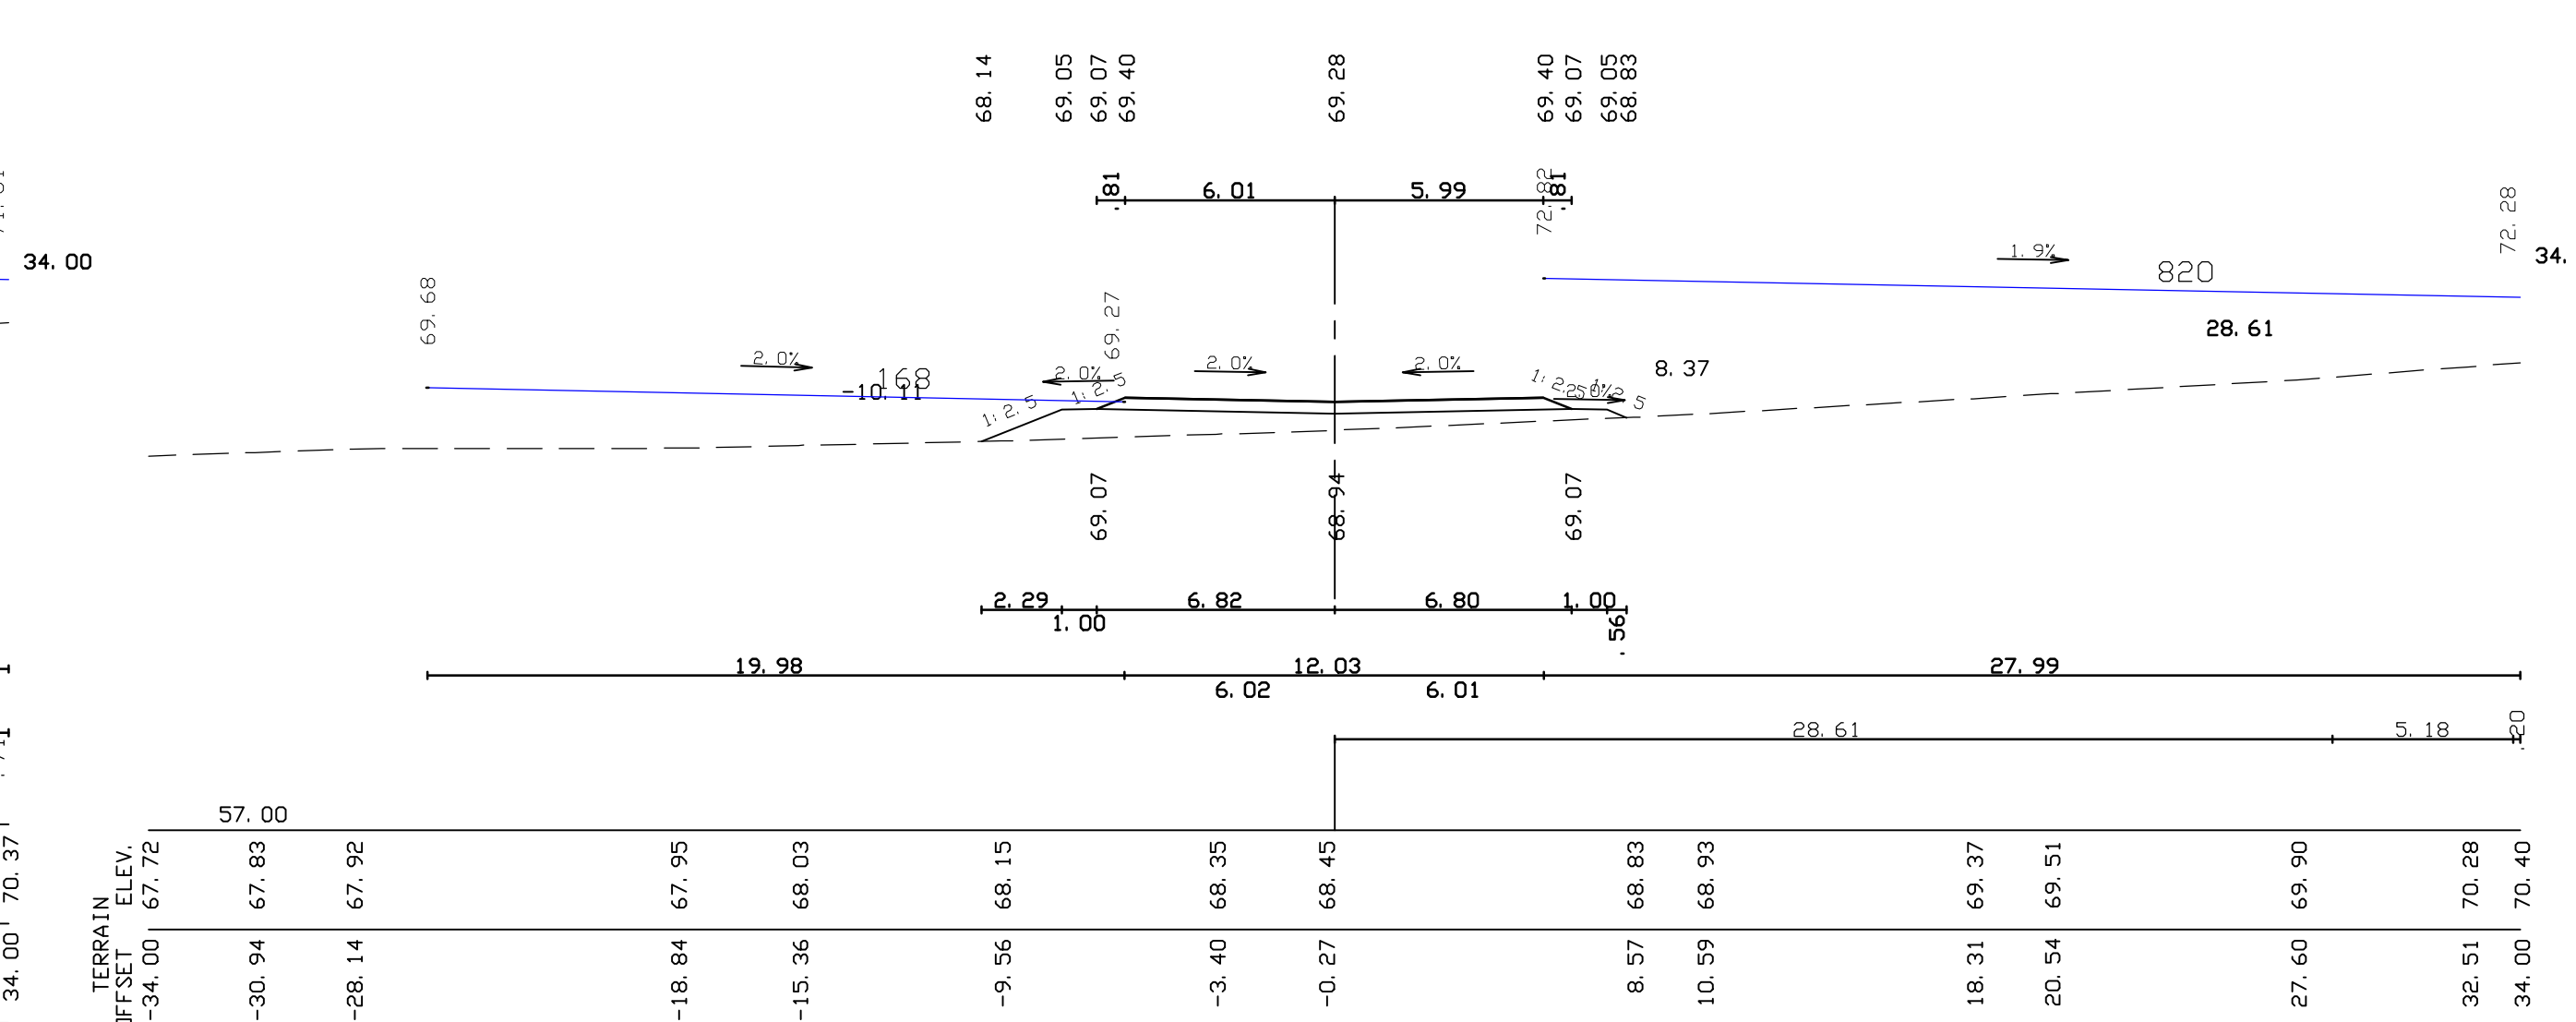


3313302 40.00

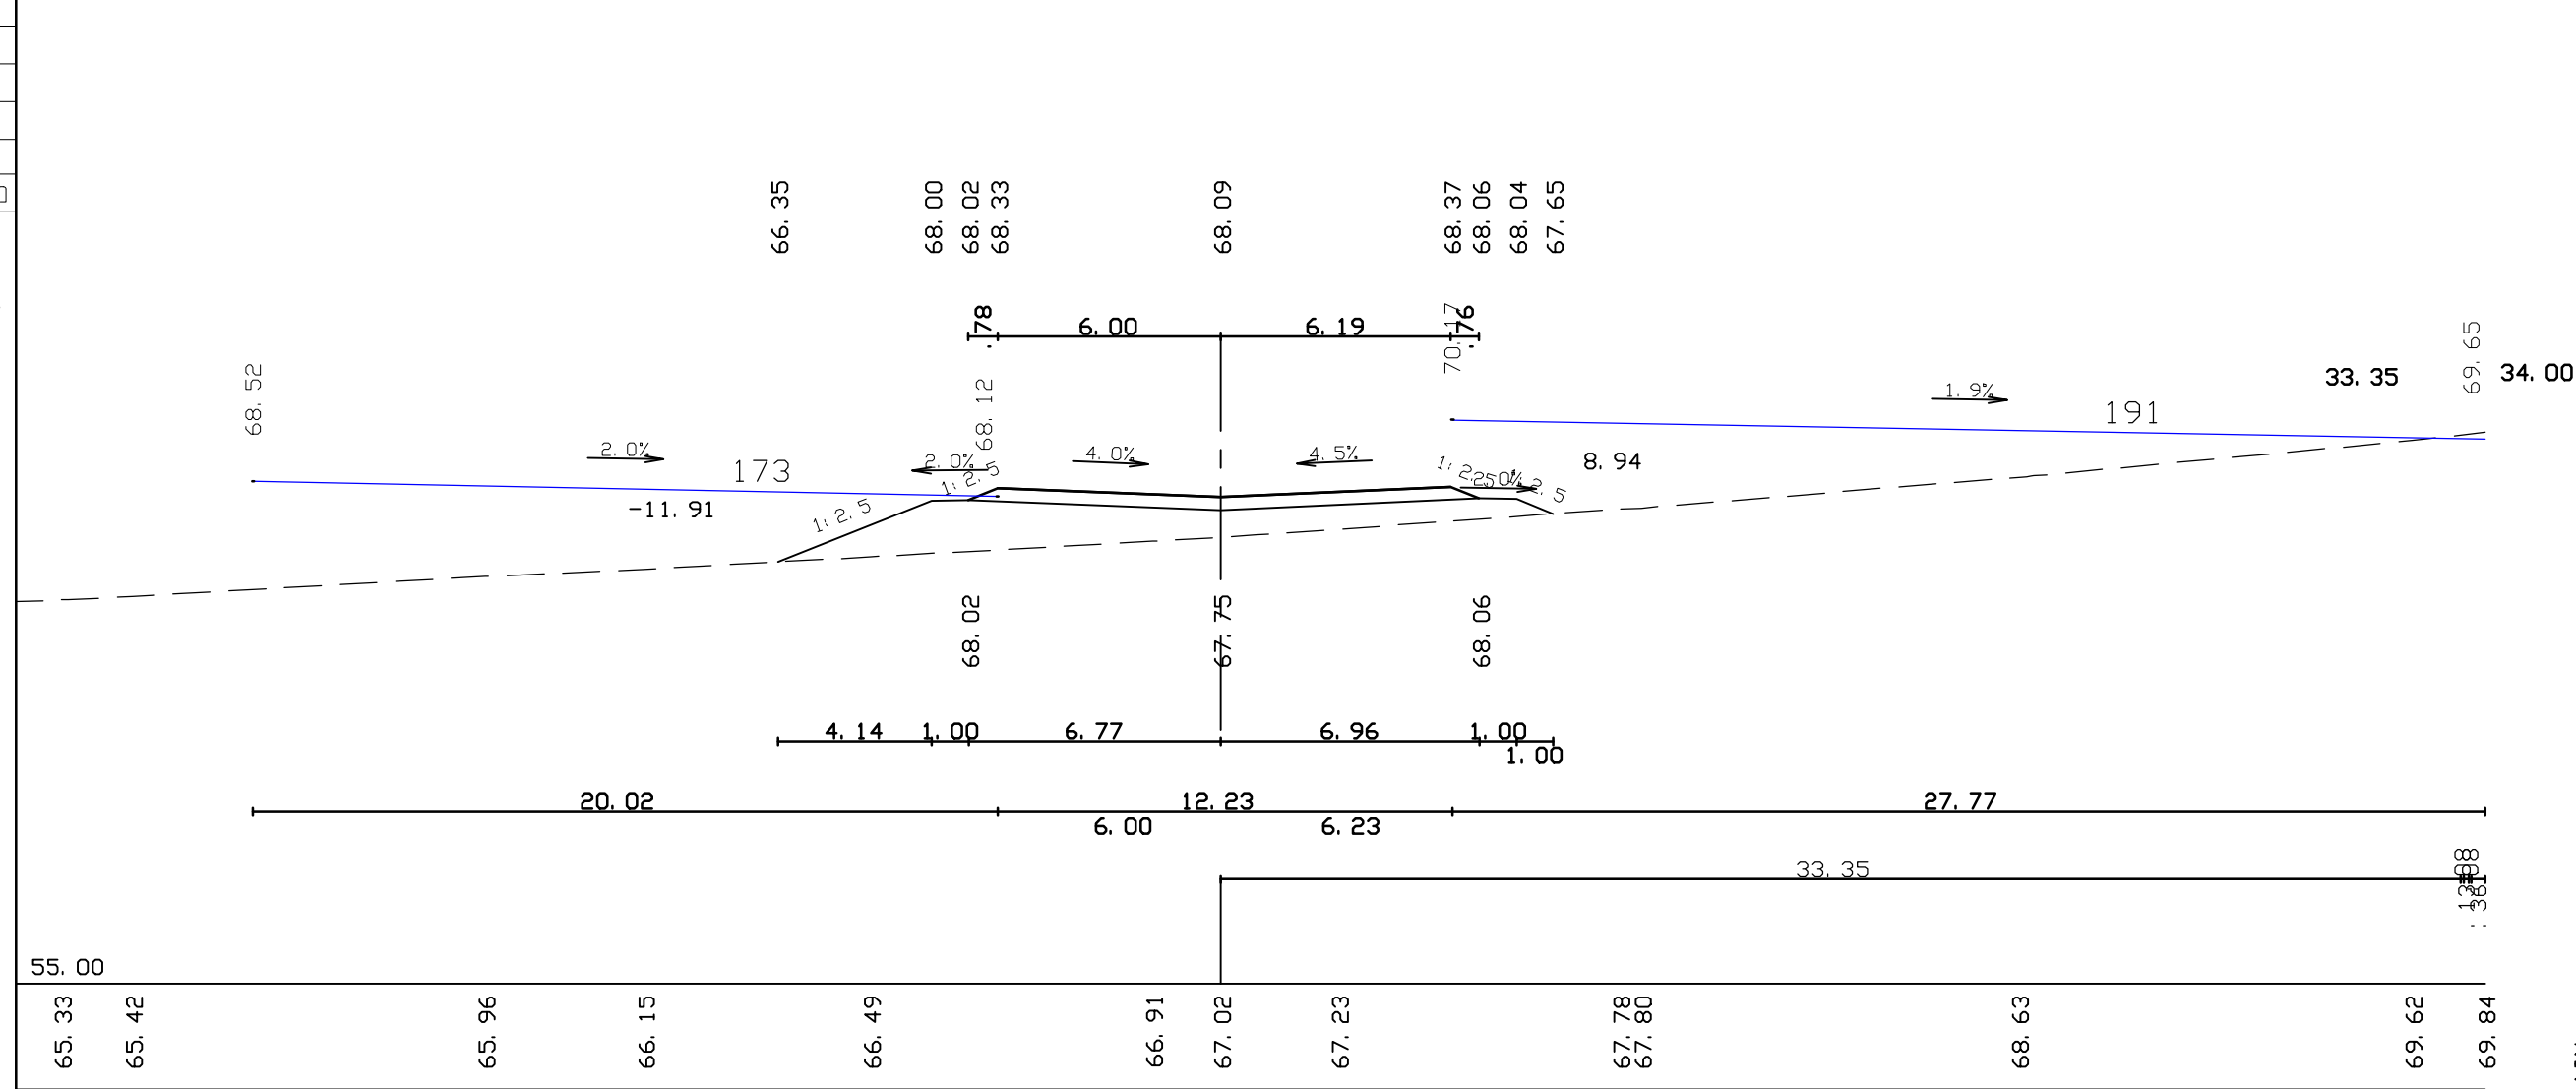


3313309 180.00

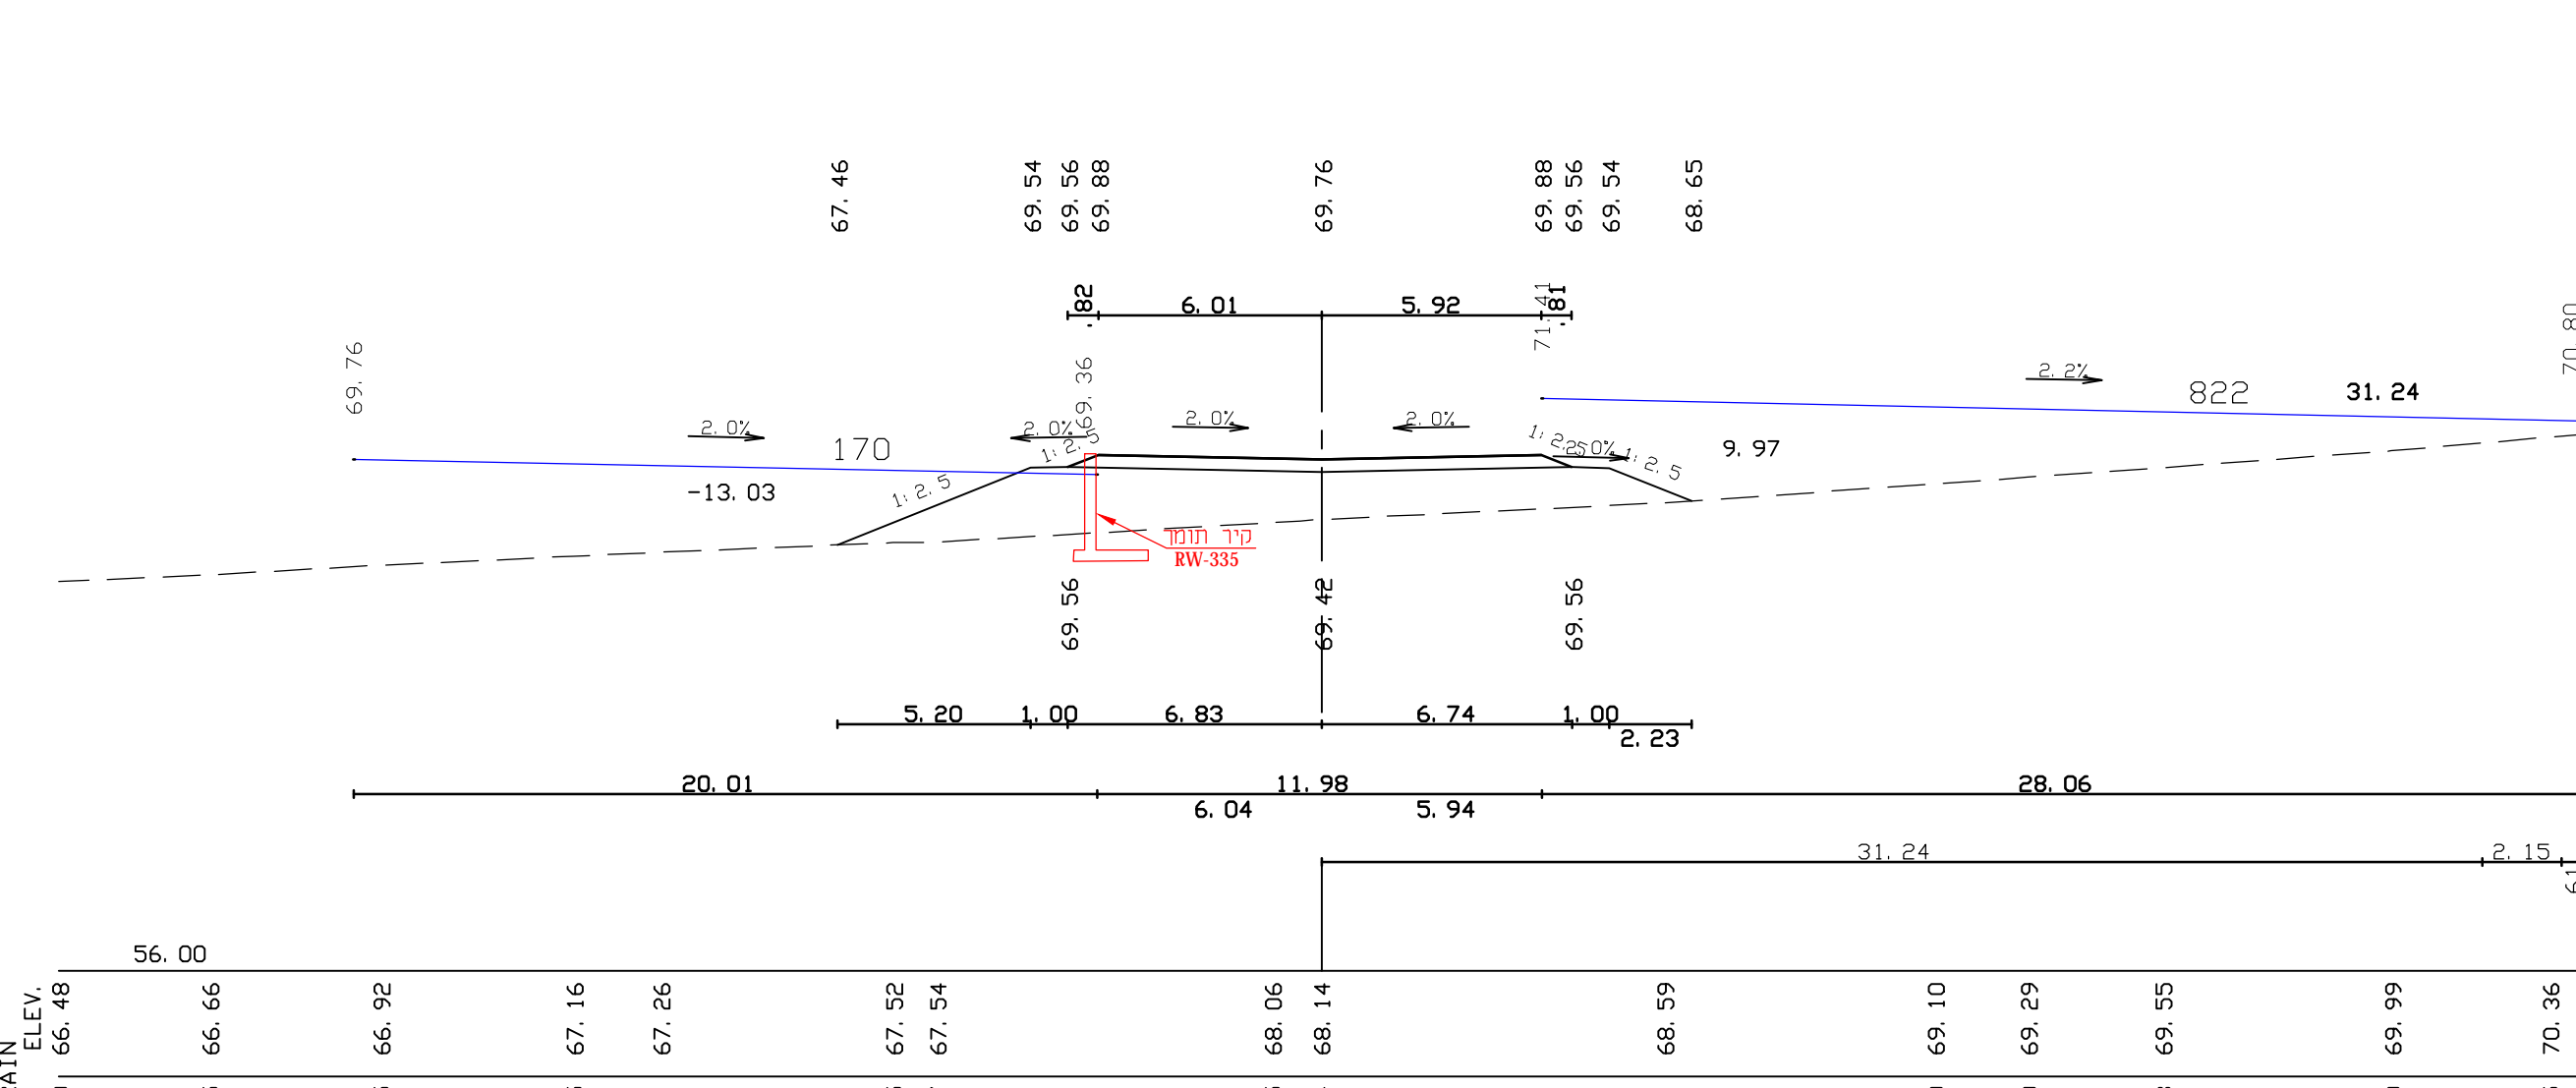


3313305 100.00

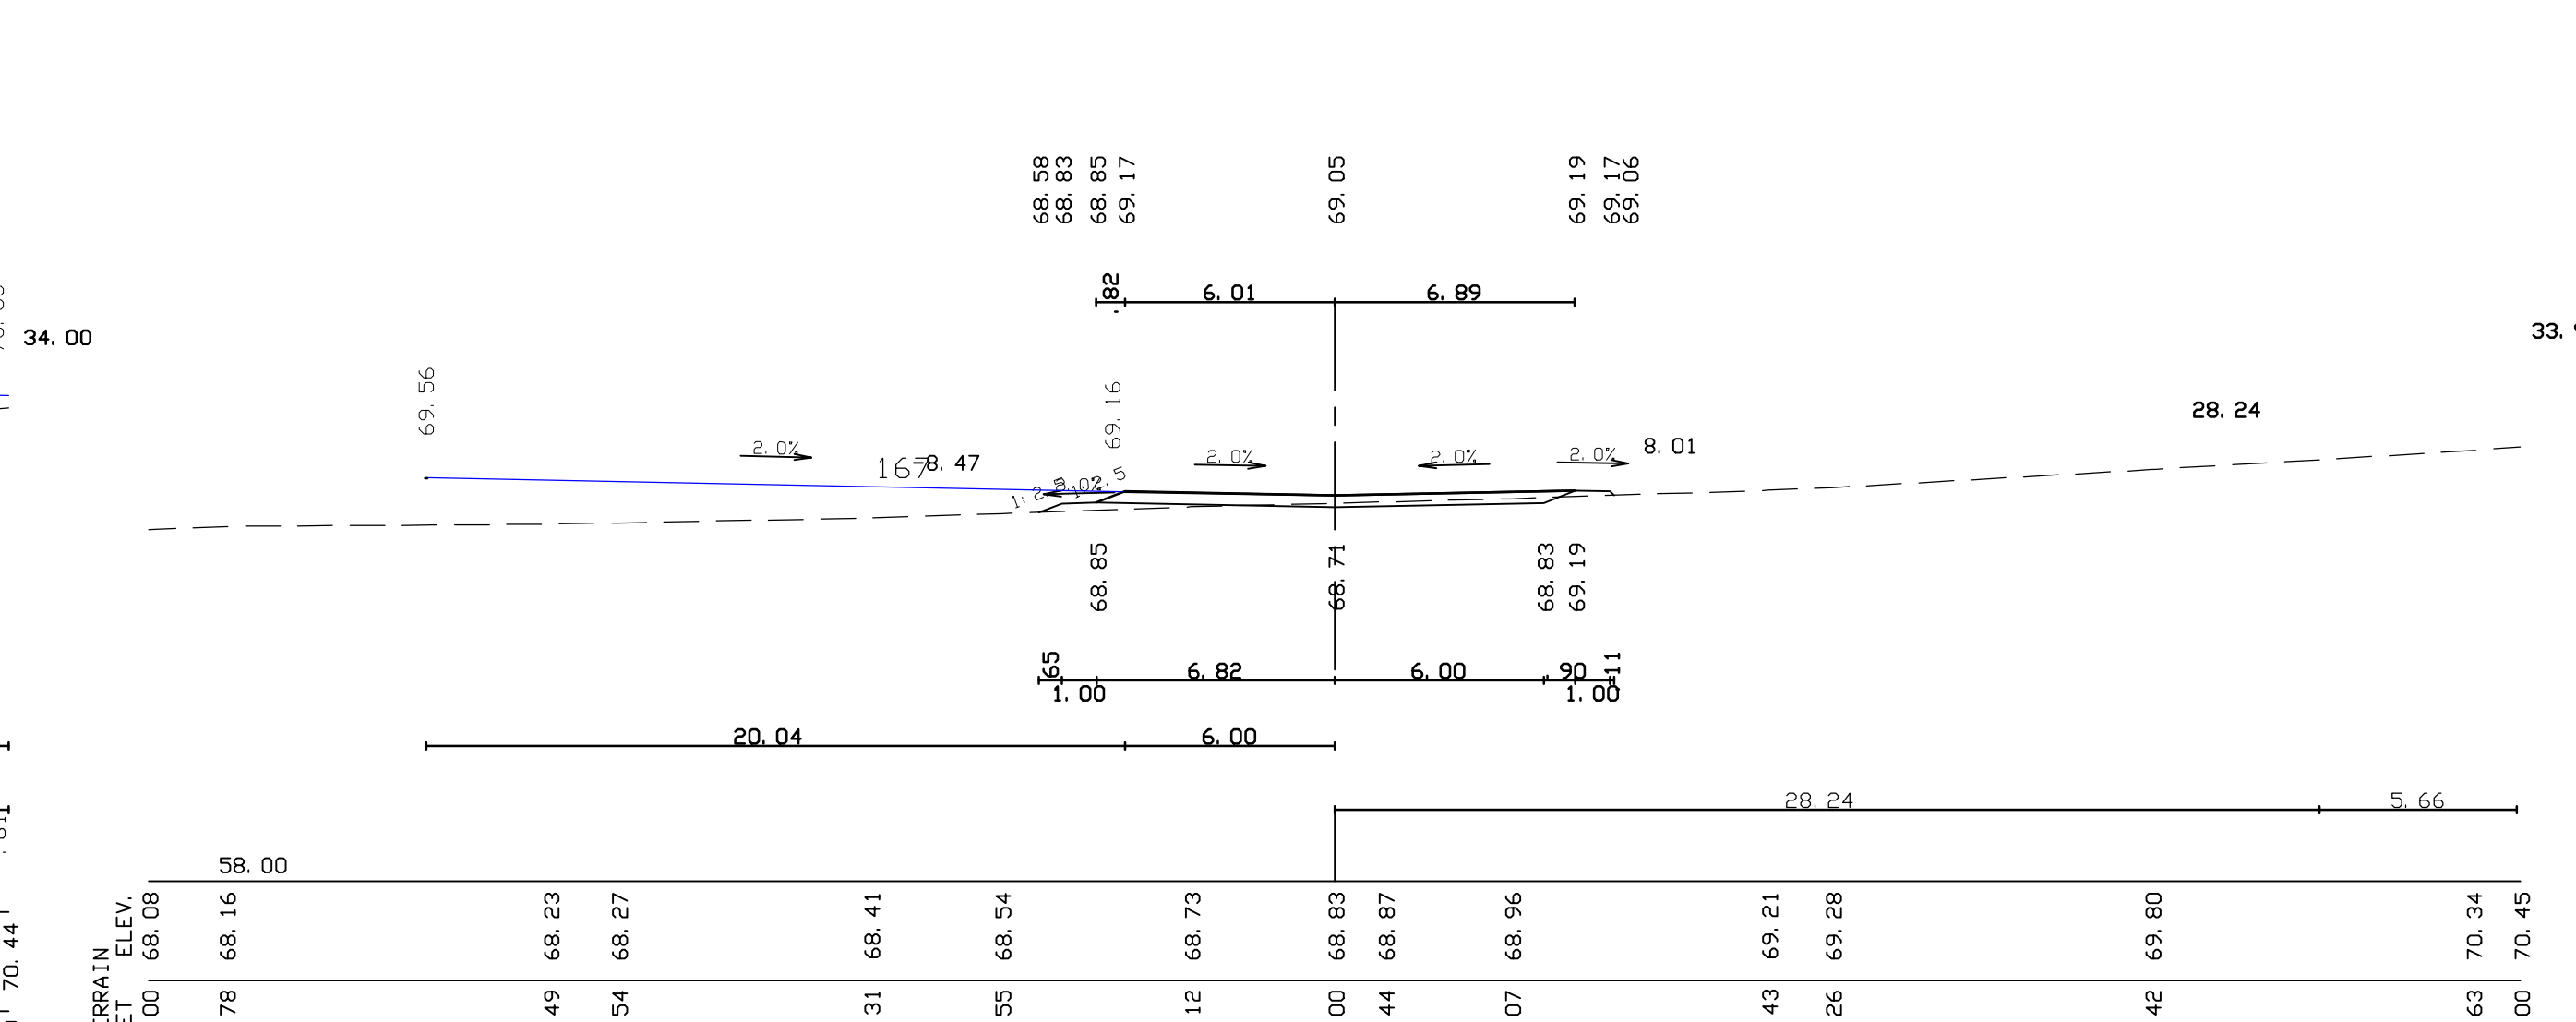


3313301 20.00

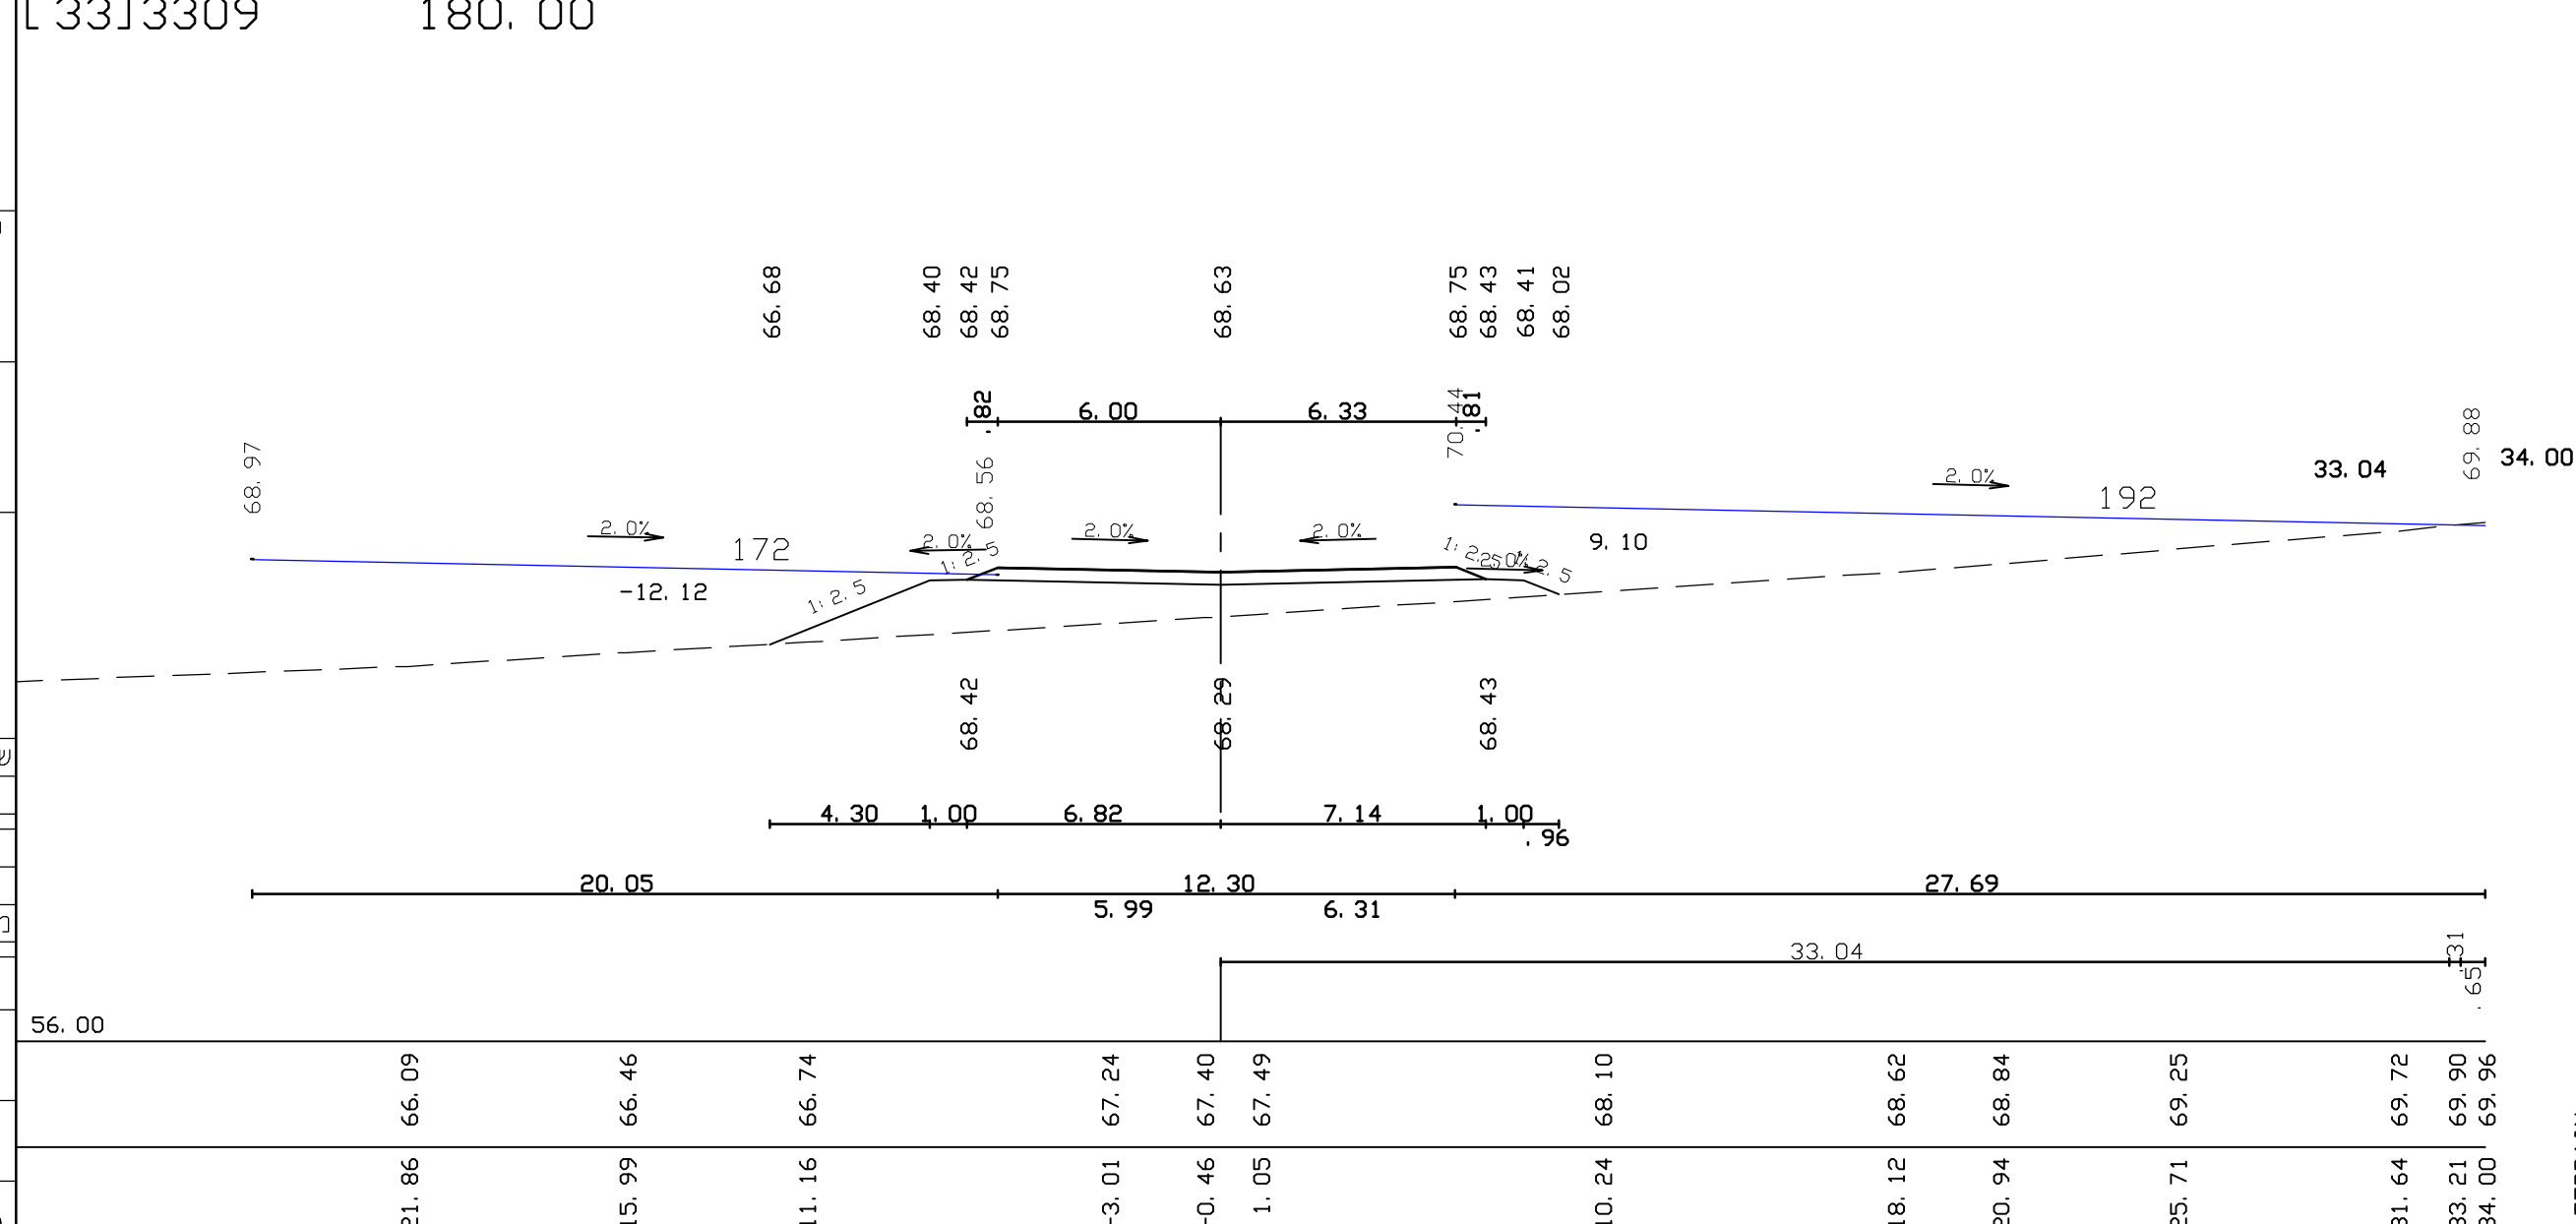

3313308 160.00

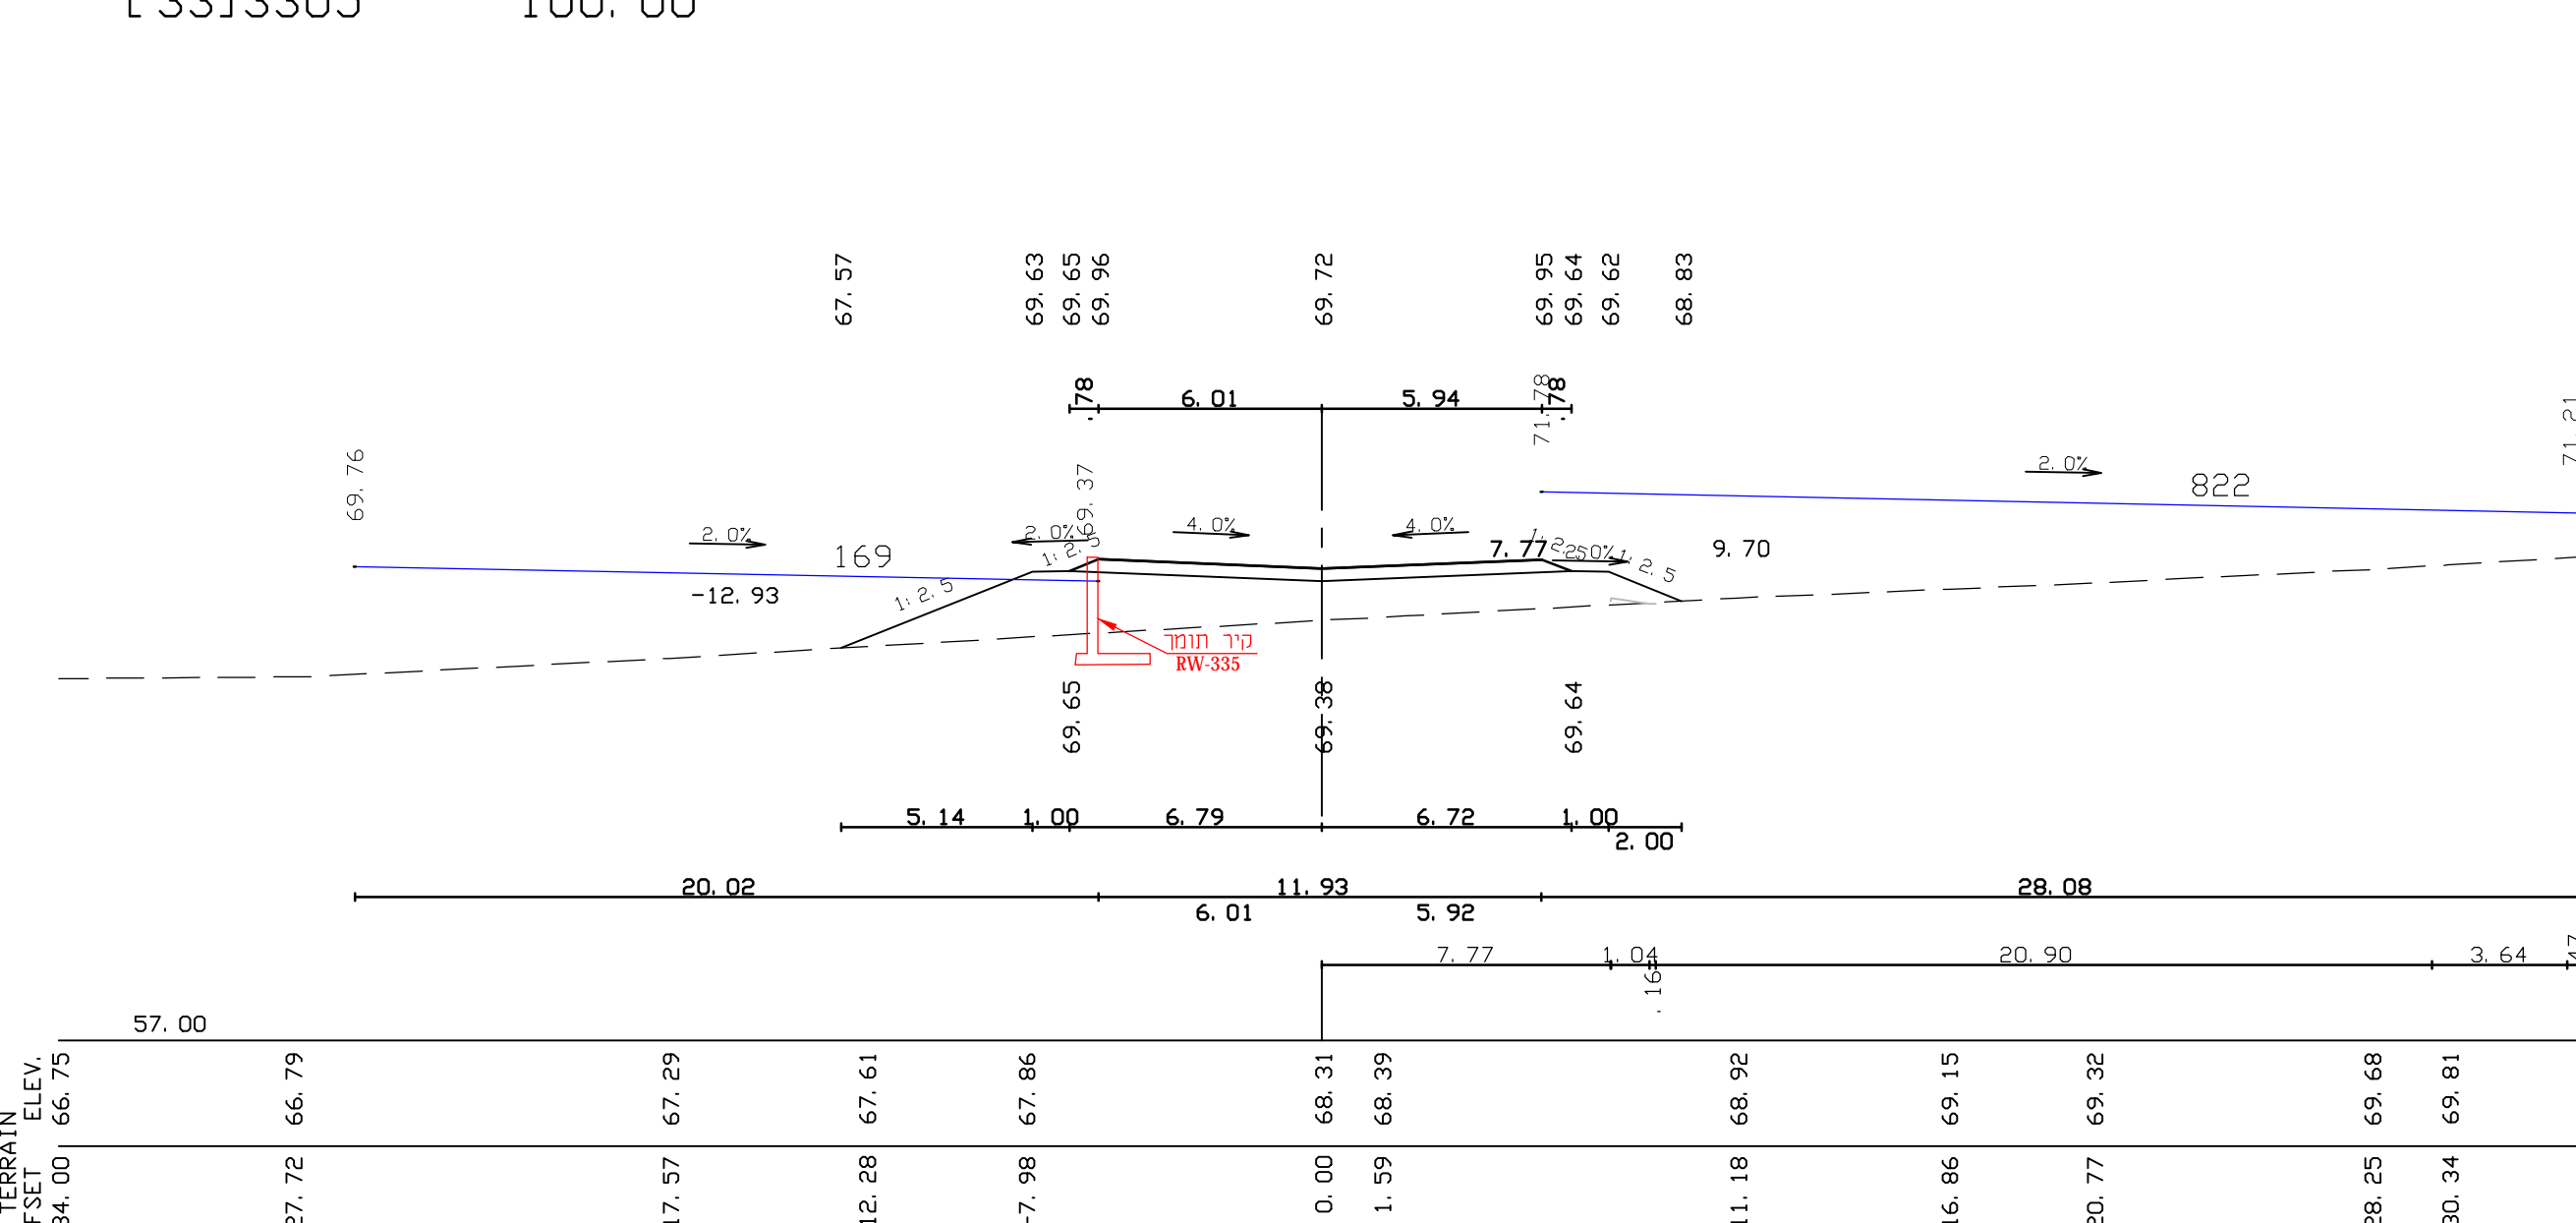

3313304 80.00

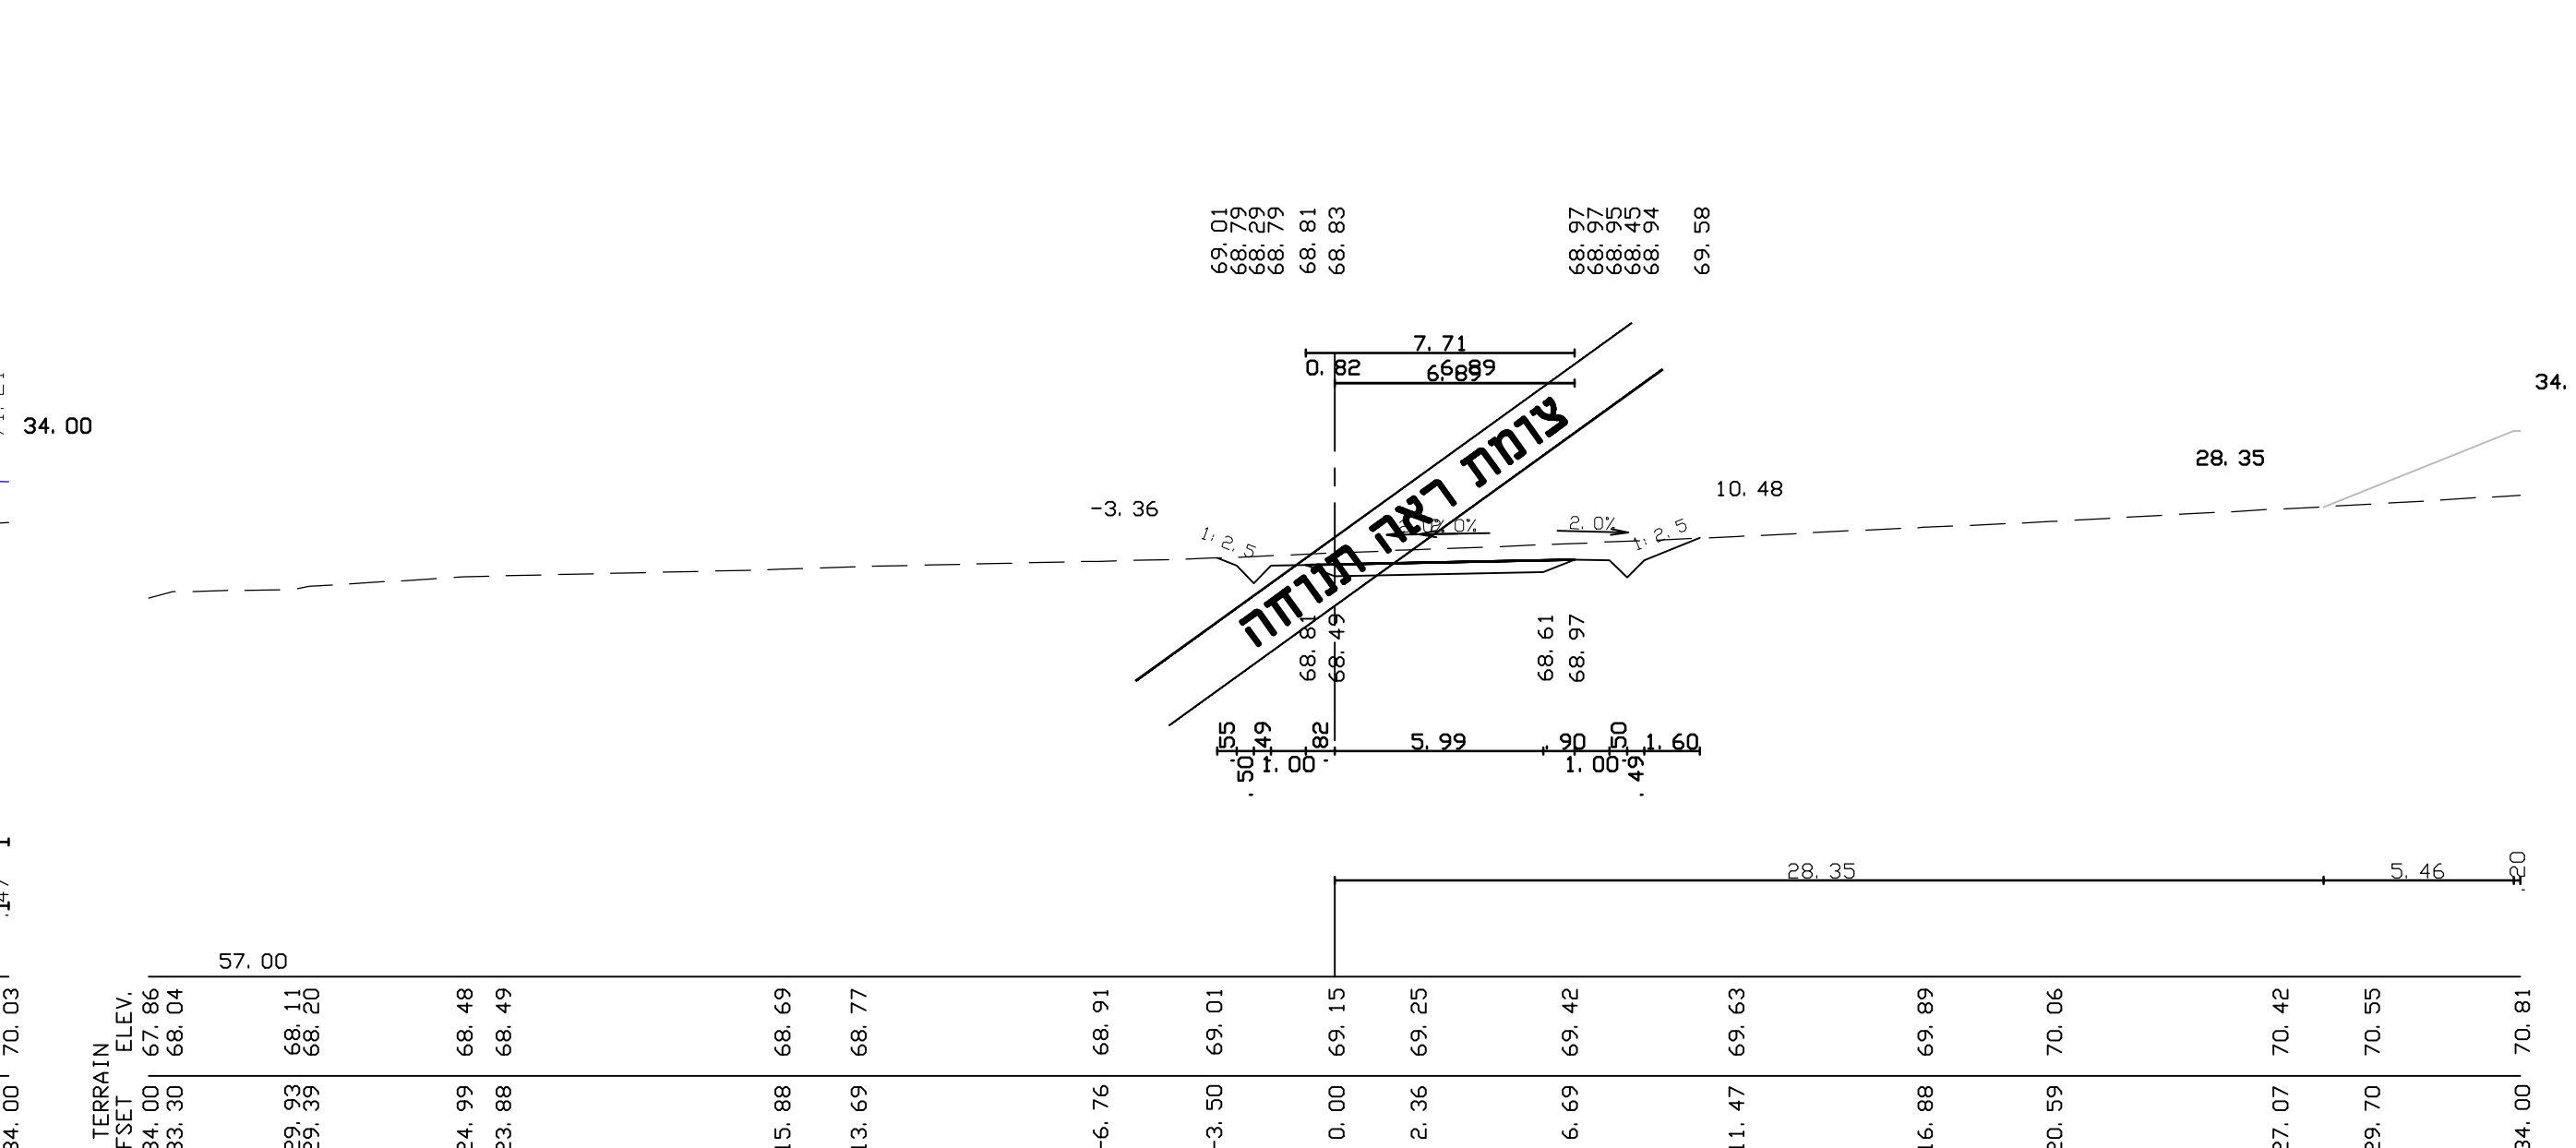

3313300 0.00

חברה הנכלית לפיתוח שדרות

מתחם 11

ציר 30
ציר 30
בין חזתים 3000-3003

שרת פרויקטים: **180962**
סקאל: 1:200